



NOTES:




North Elevation

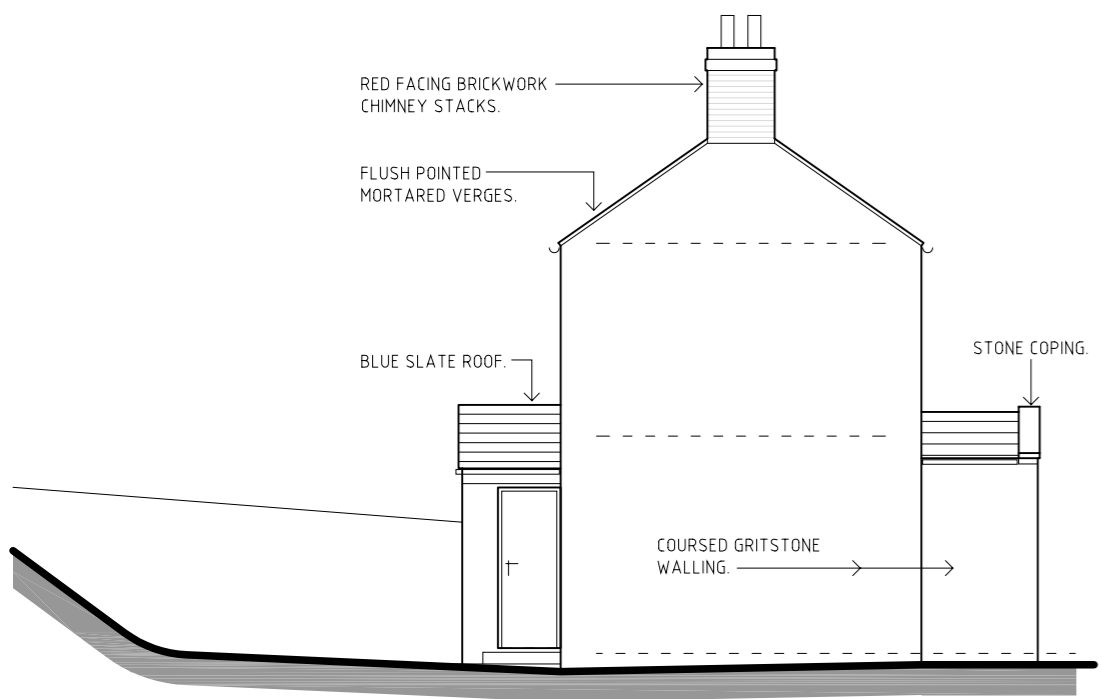


West Elevation

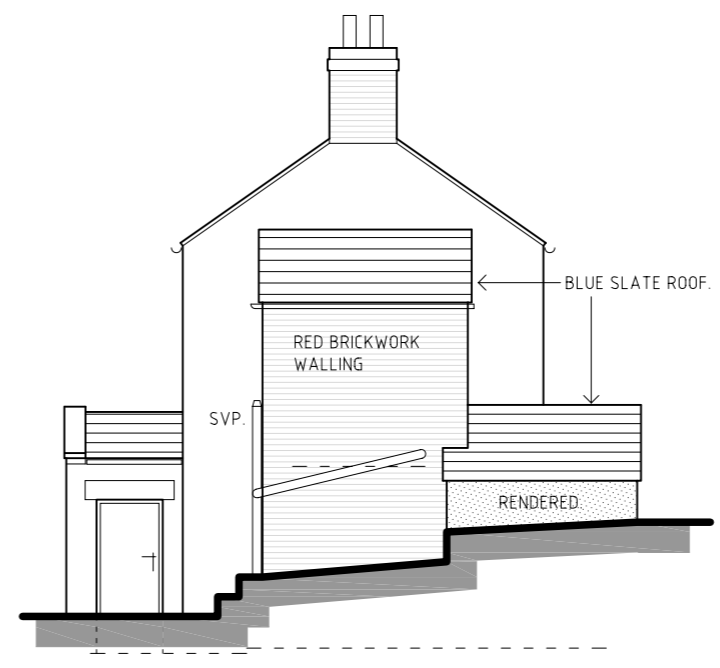


South Elevation

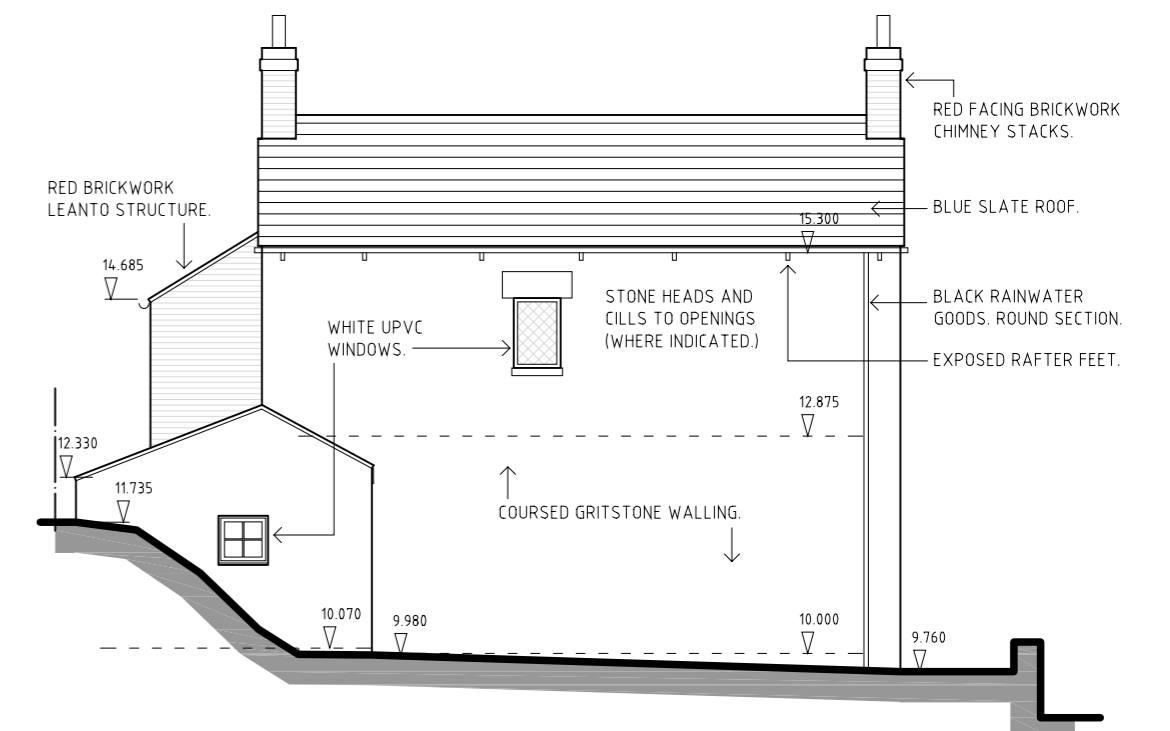


East Elevation

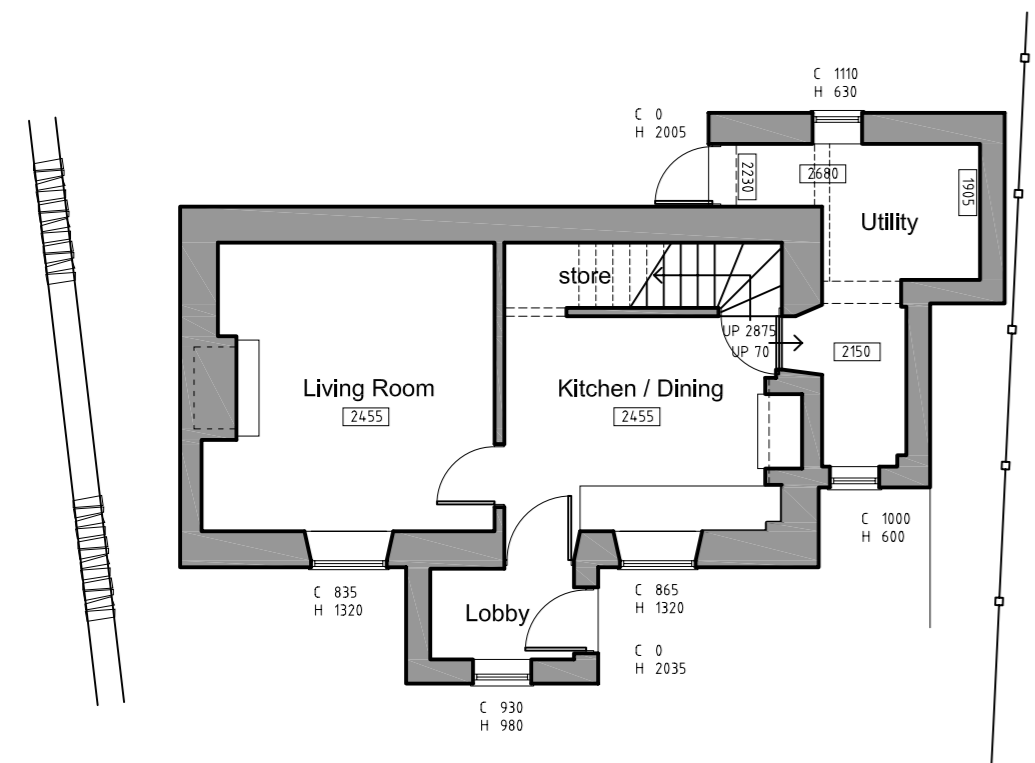


Ground Floor Plan

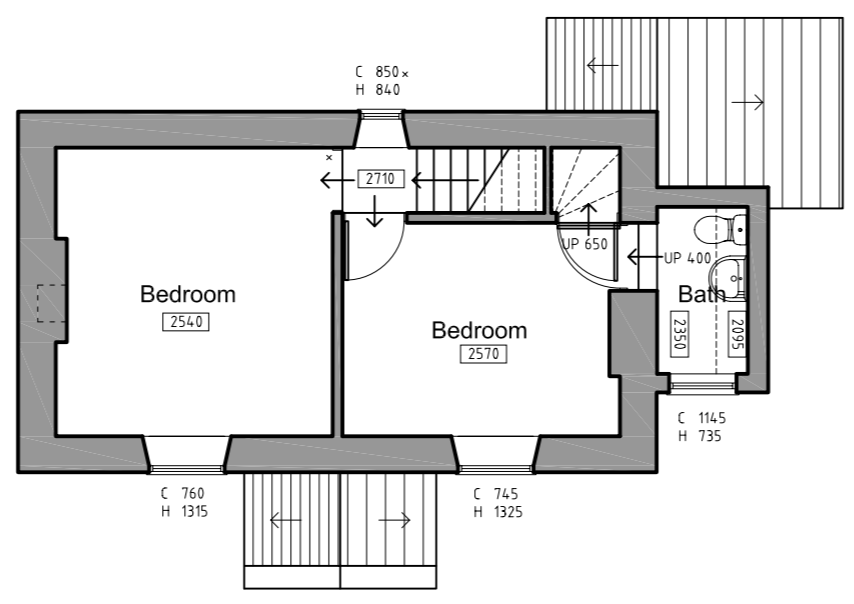

First Floor Plan

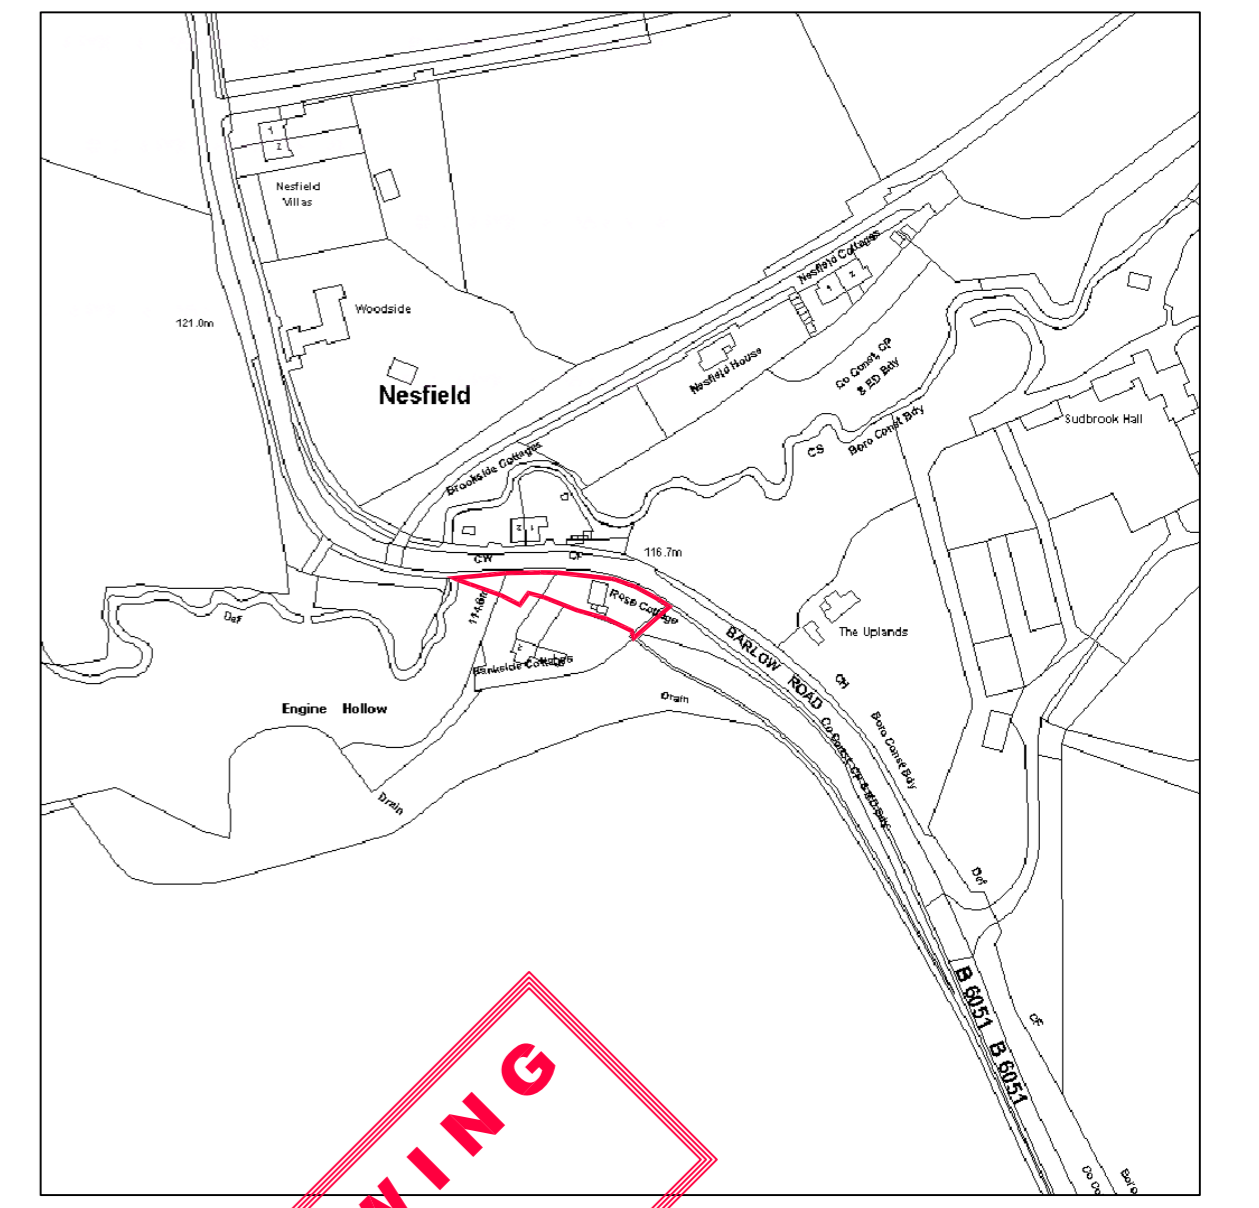

Location Plan

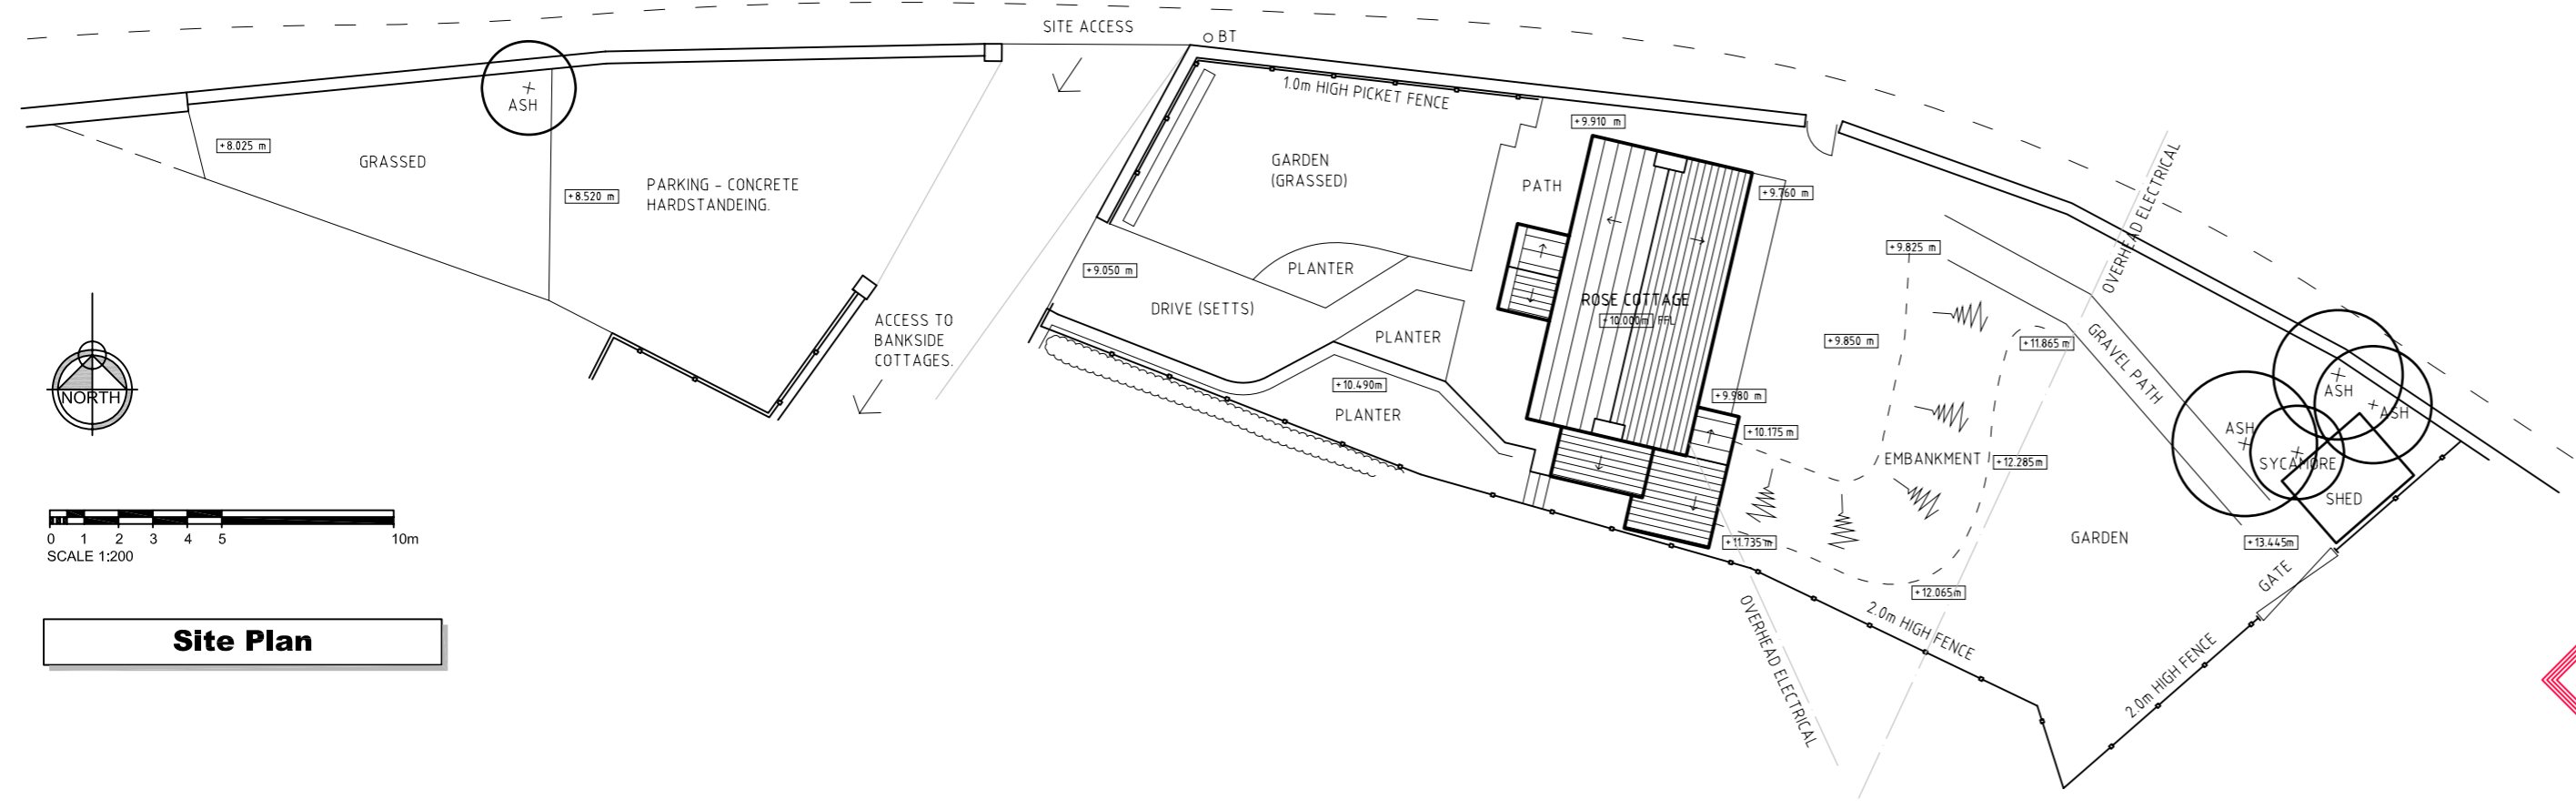

Site Plan

SAMPLE DRAWING SURVEY

REVISIONS:

**WARD DESIGN**  
 ARCHITECTURAL SERVICES  
 93 MOORHALL, BAKEWELL, DERBYSHIRE. DE45 1FP  
 T: 01629 814966 M: 07590 060 864 E: dan@dtward.co.uk

PROJECT  
**Rose Cottage, Engine Hollow, Nesfield.**

CLIENT  
**Mr & Mrs Hands.**

DRAWING  
**Existing Plans & Elevations.**

| DRAWING NO:    | REVISION: | SCALE:         | SHEET: | DATE:   |
|----------------|-----------|----------------|--------|---------|
| <b>1001-01</b> |           | 1:100<br>1:200 | A2     | 03/2010 |