


North Elevation




West Elevation




South Elevation

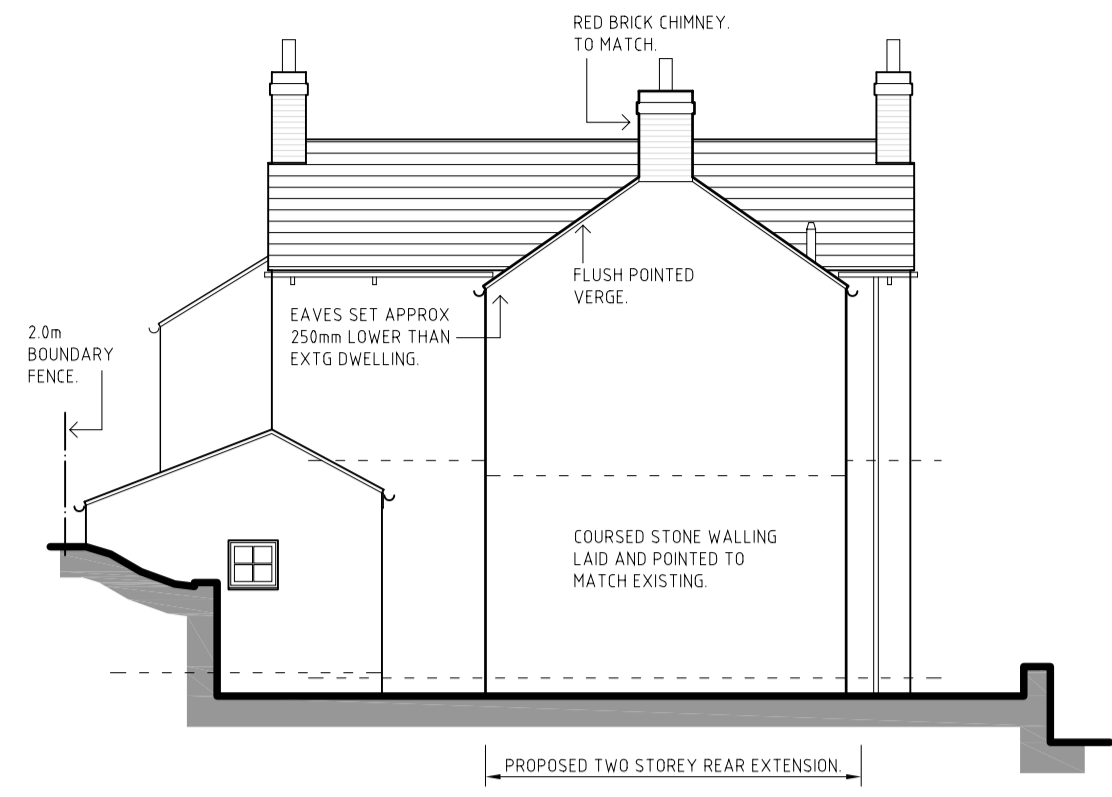


East Elevation

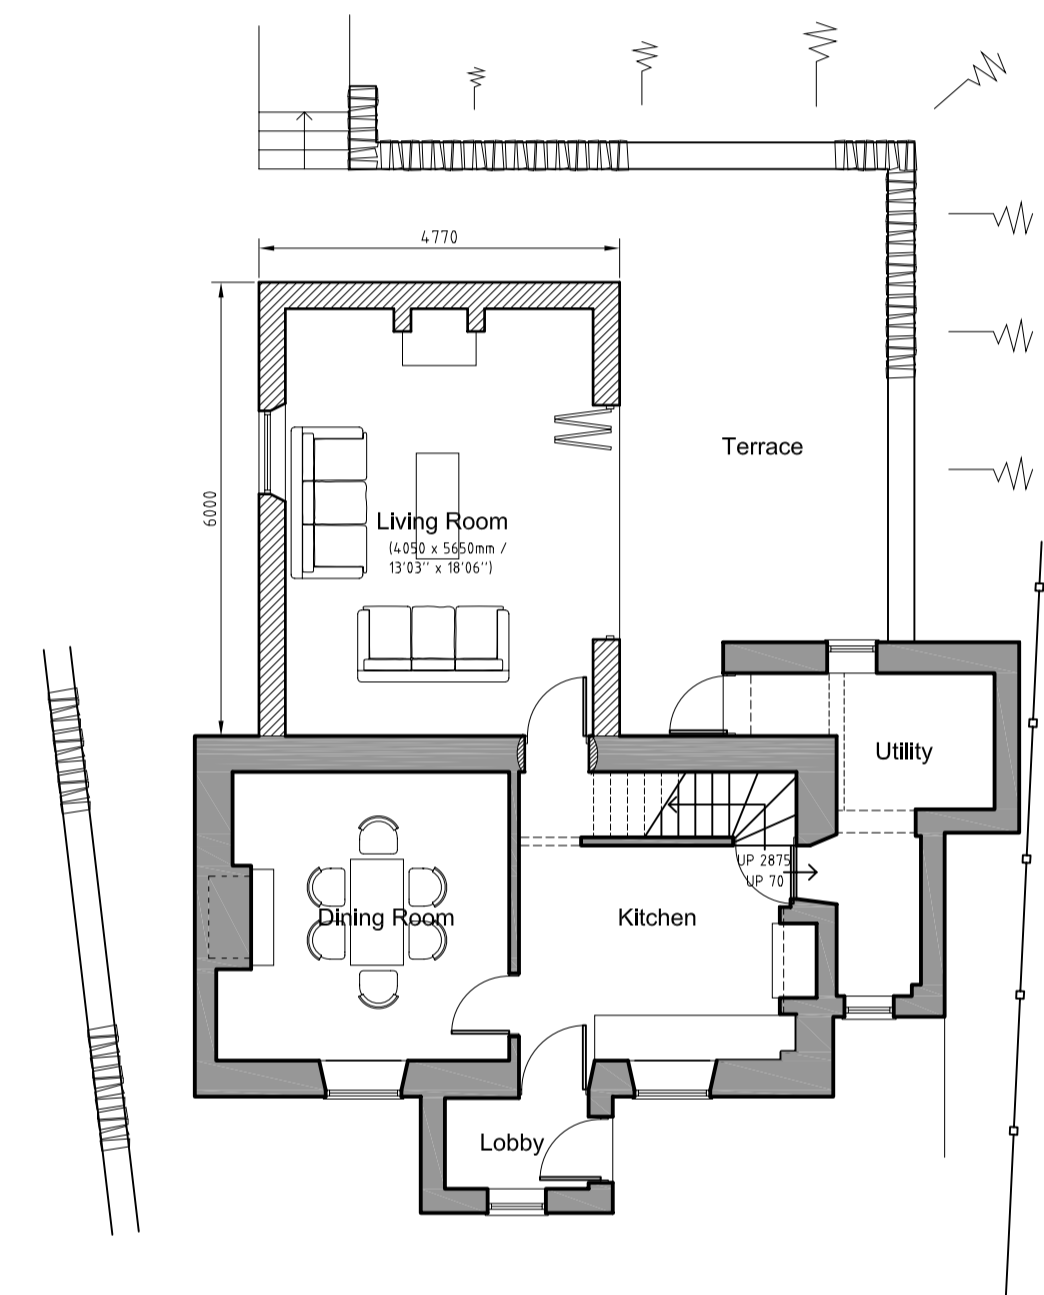


Ground Floor Plan

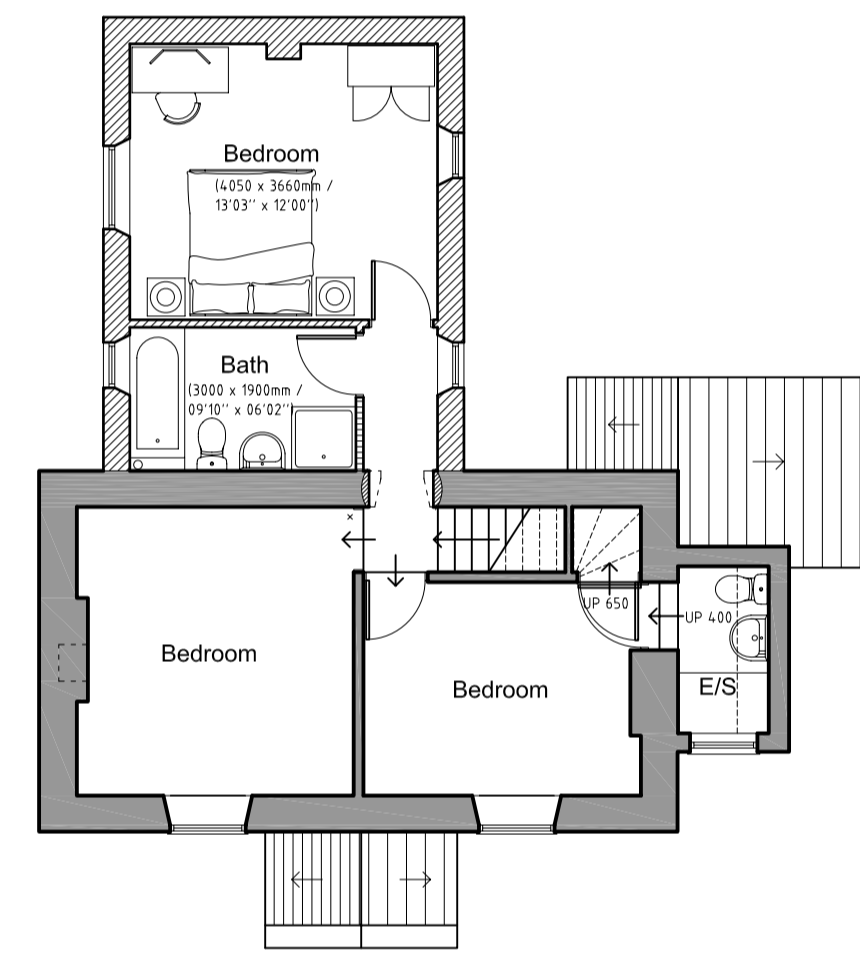


First Floor Plan

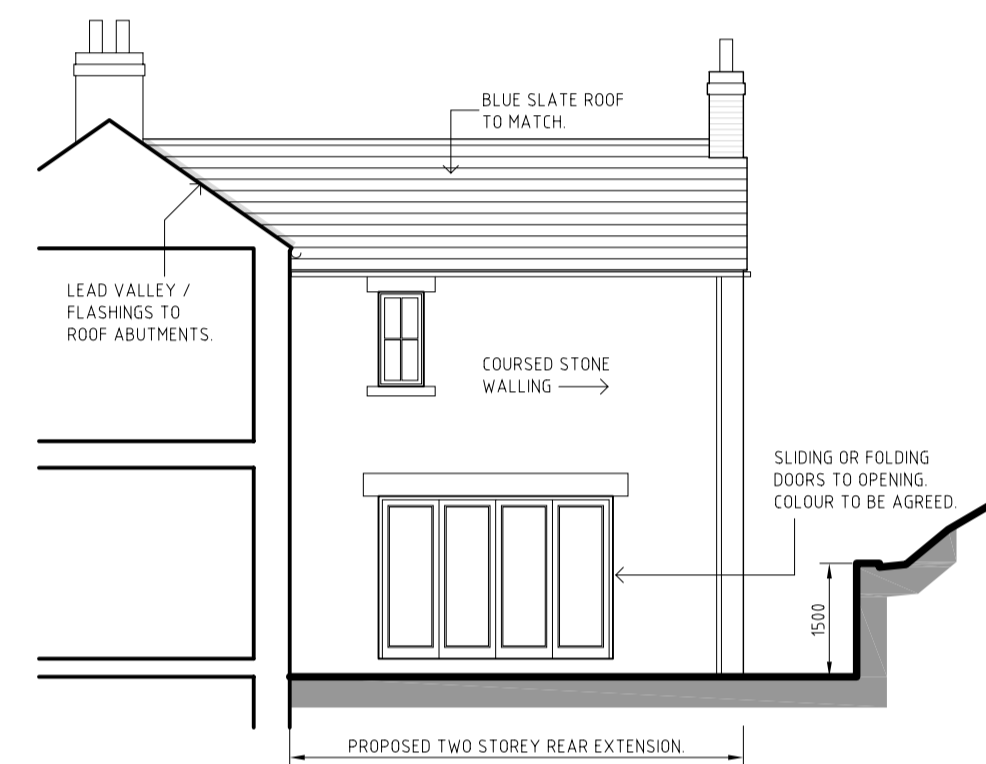



South Elevation

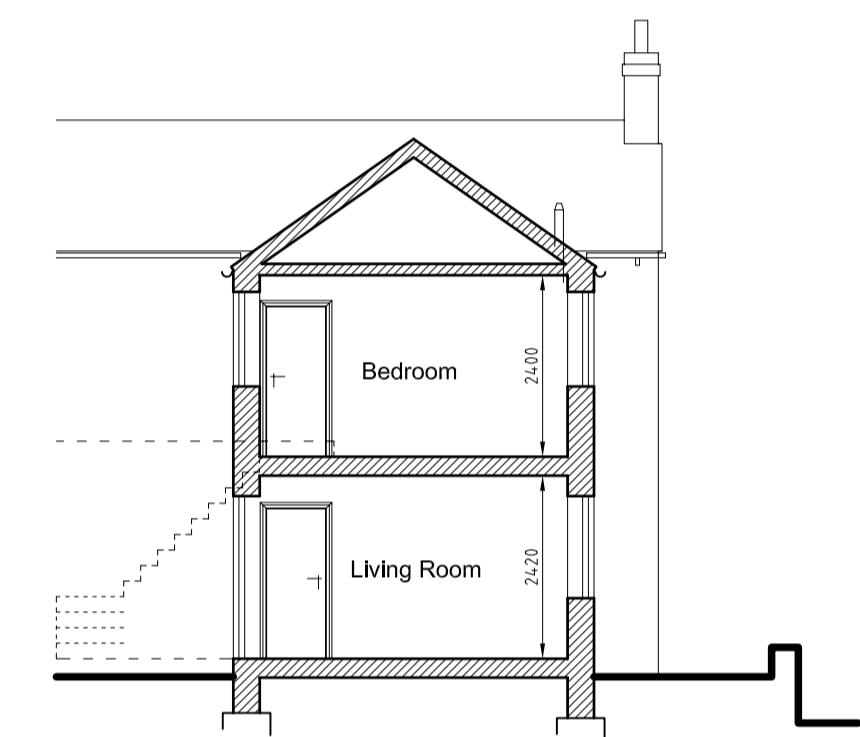

Section A

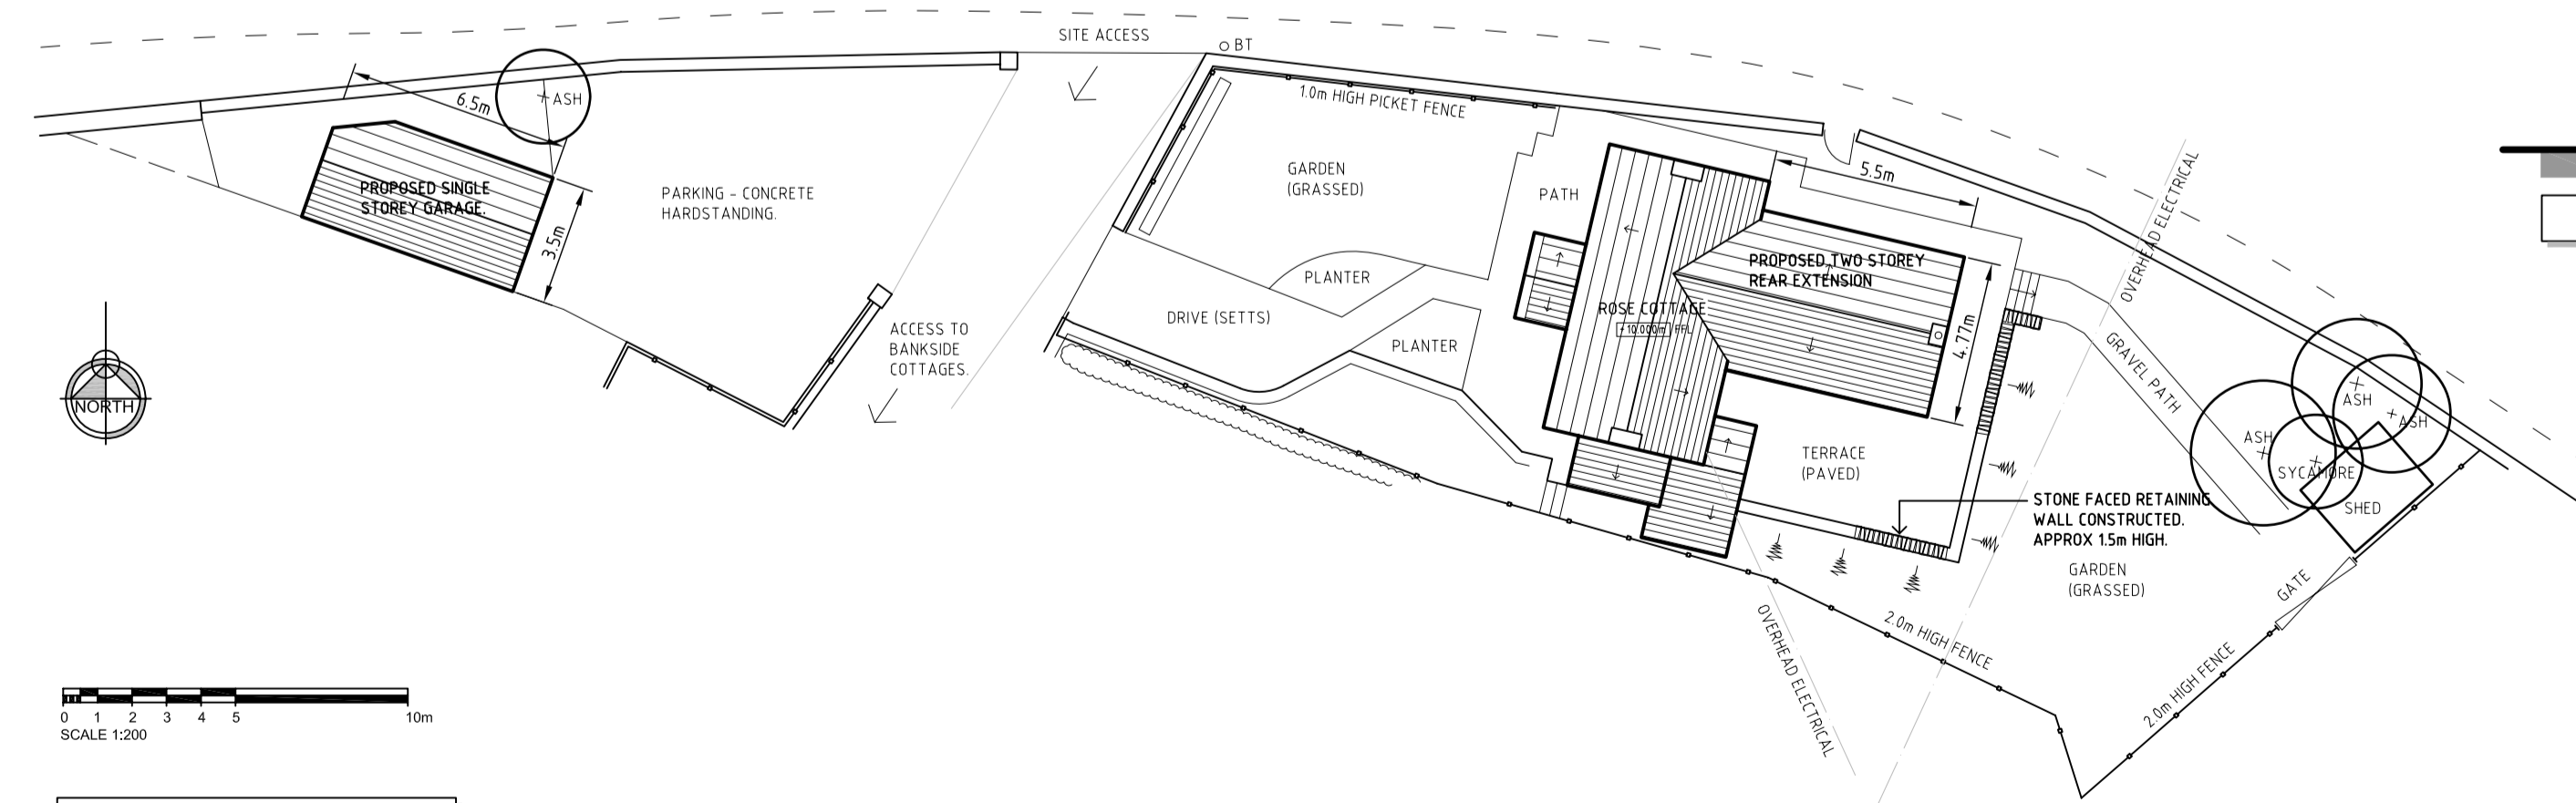

Site Plan

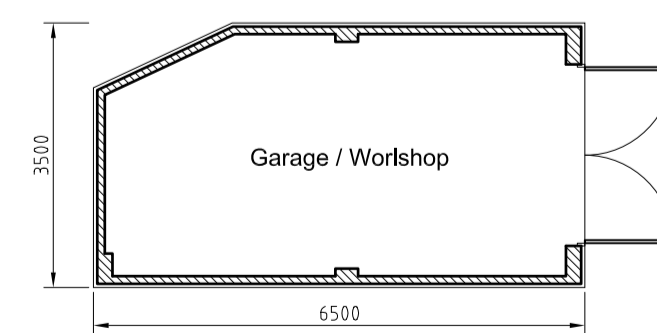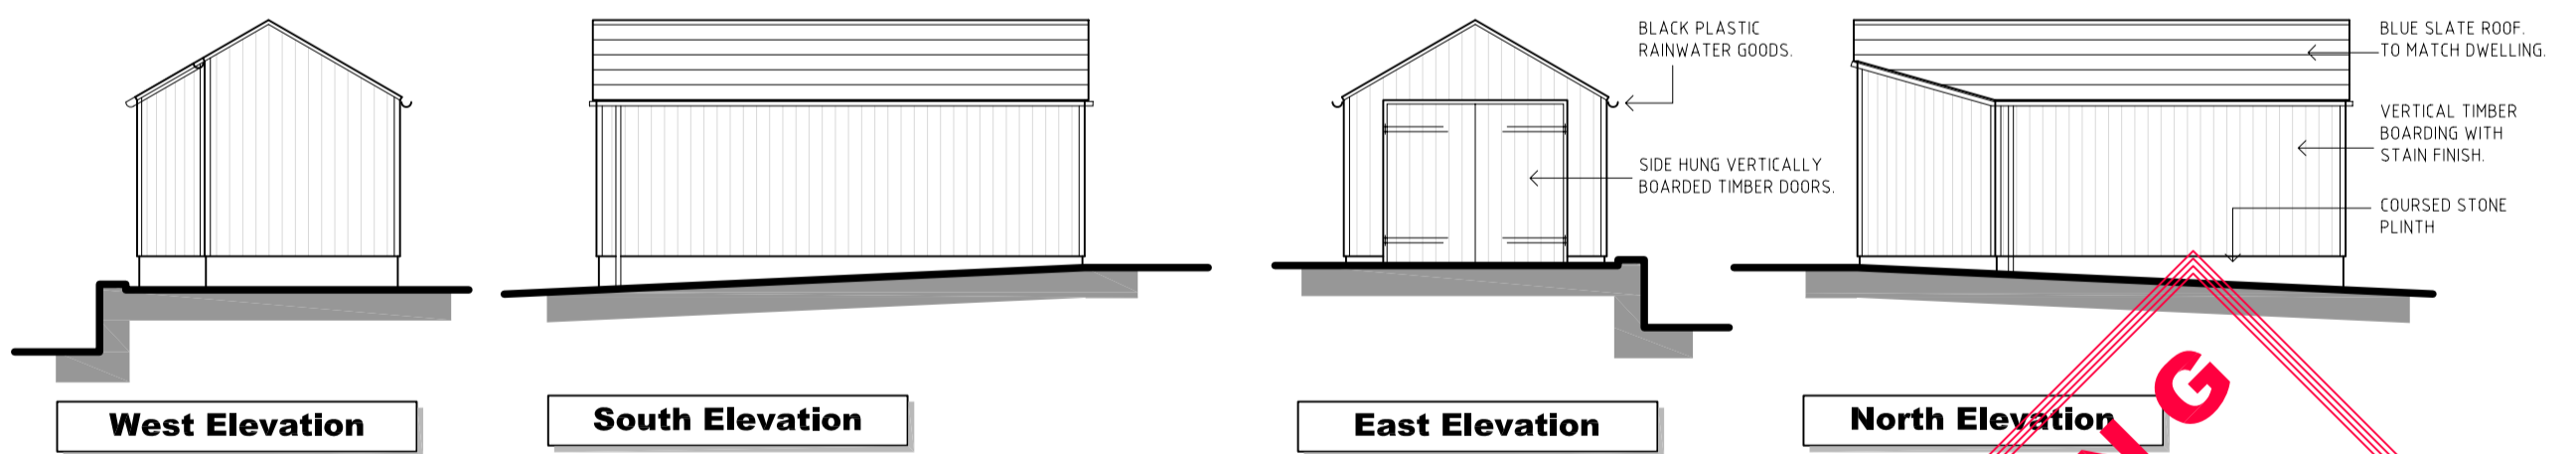

Floor Plan

SAMPLE DRAWING  
 PLANNING